




Plan 0, Kassunplan 78m²

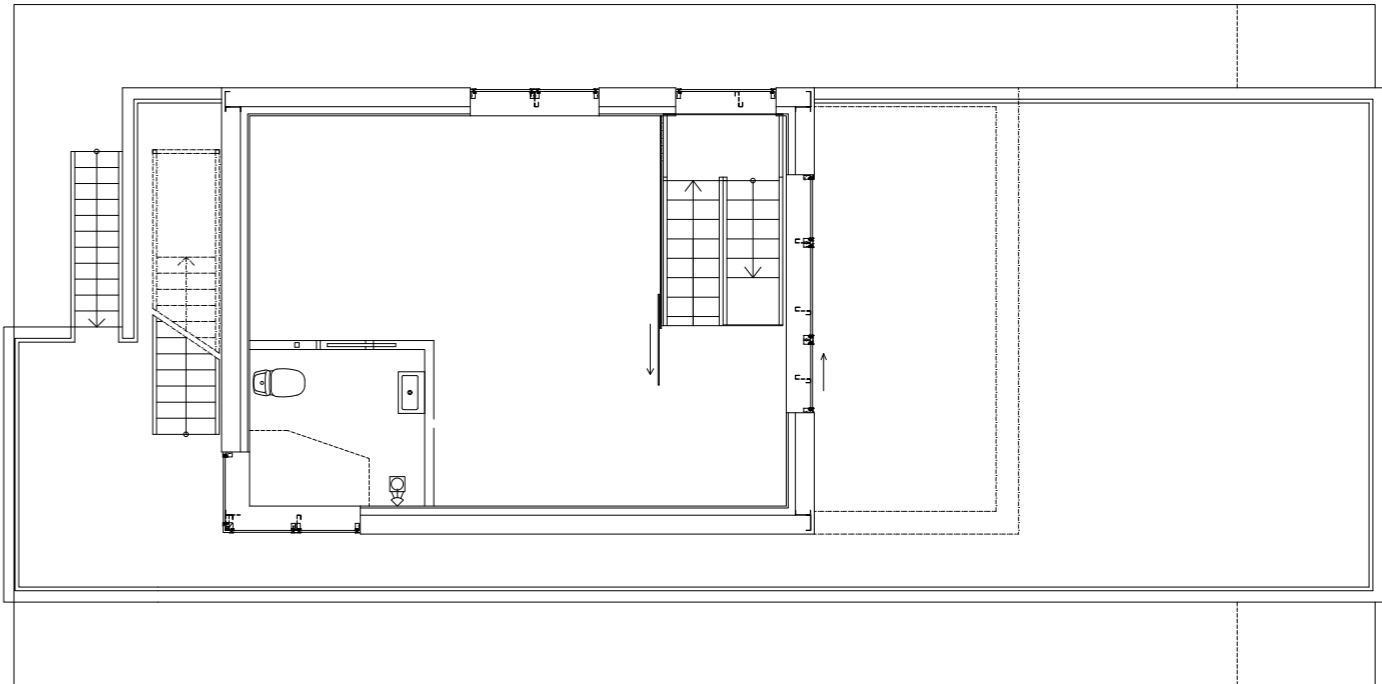

Plan 2, 36m²

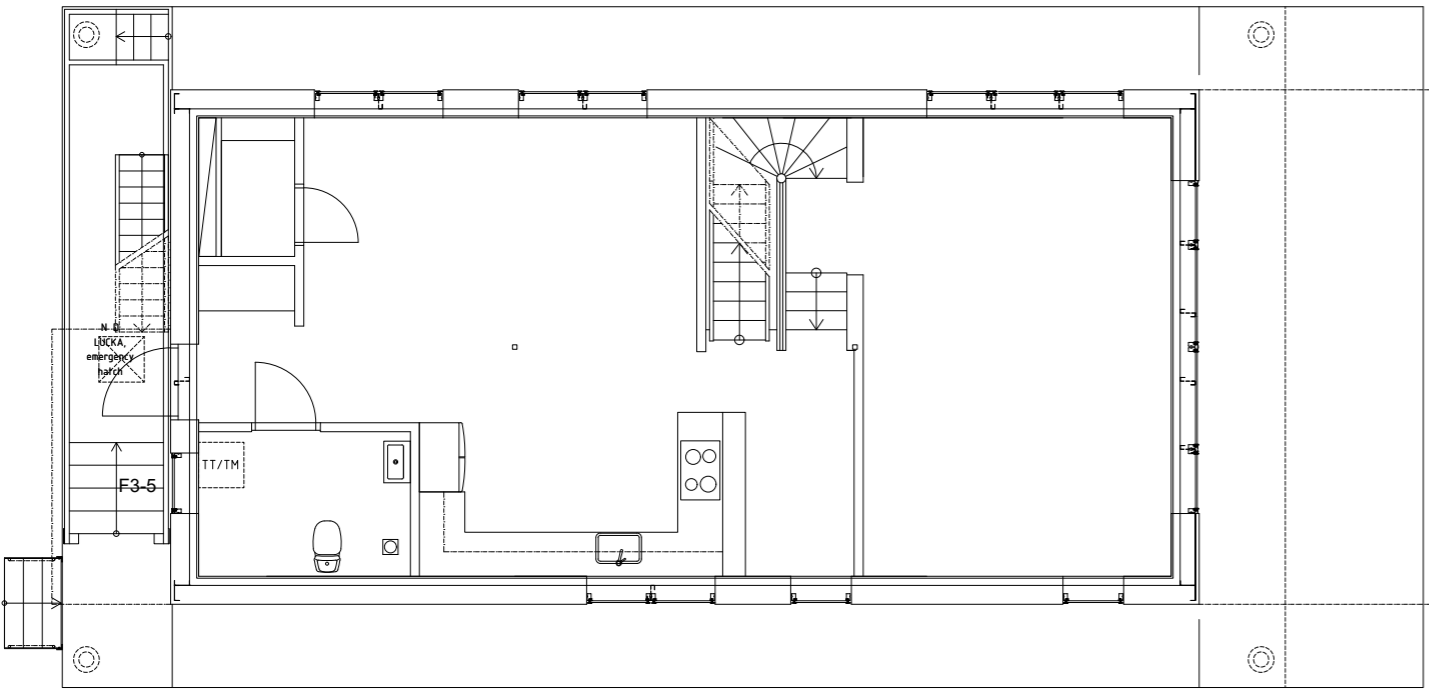


Plan 1, Entreplan 78m²

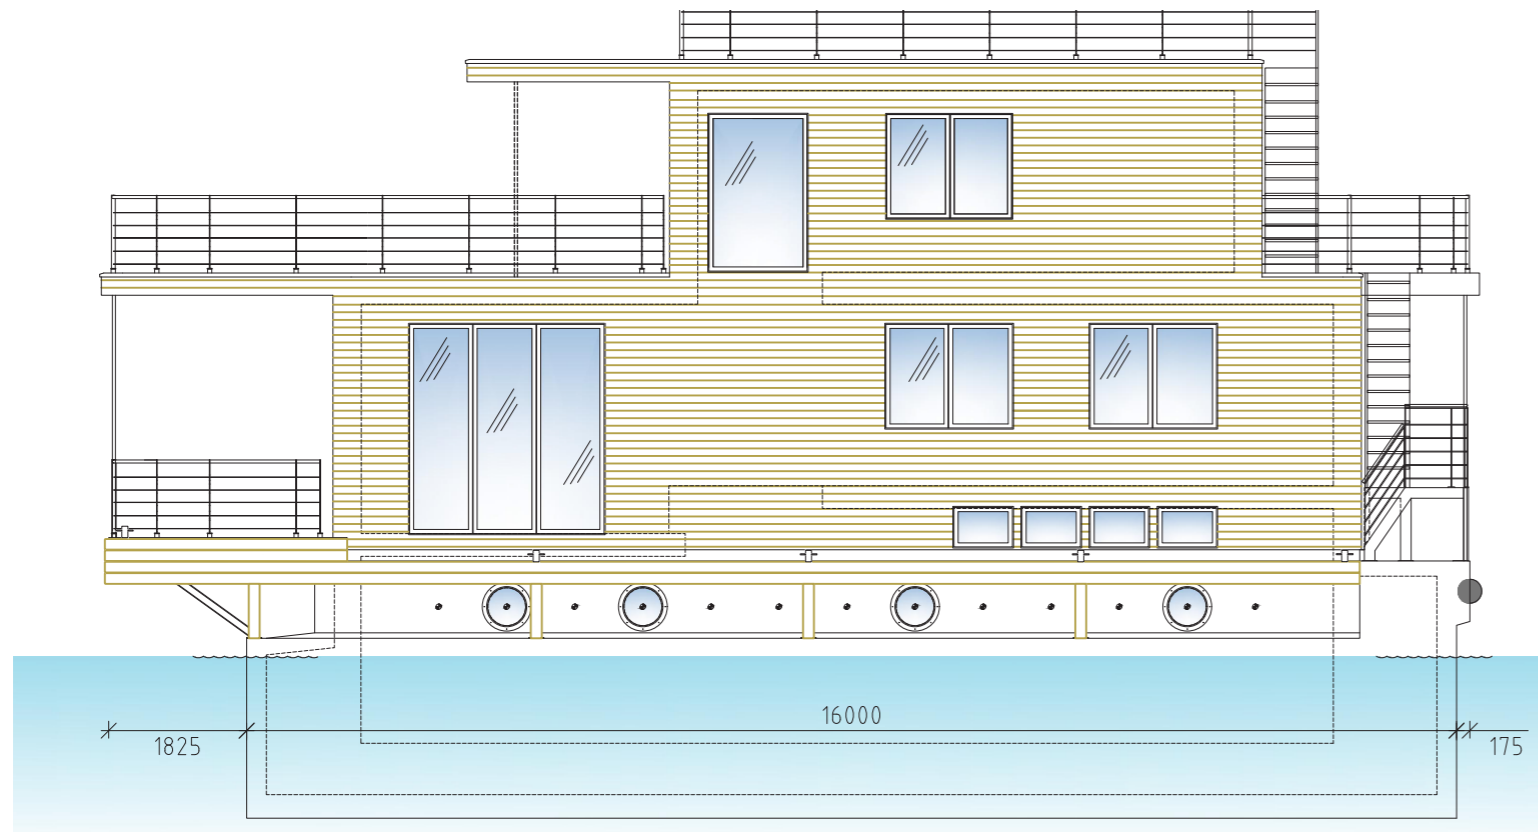


Höger, Right

Drawing shows option with roof terrace

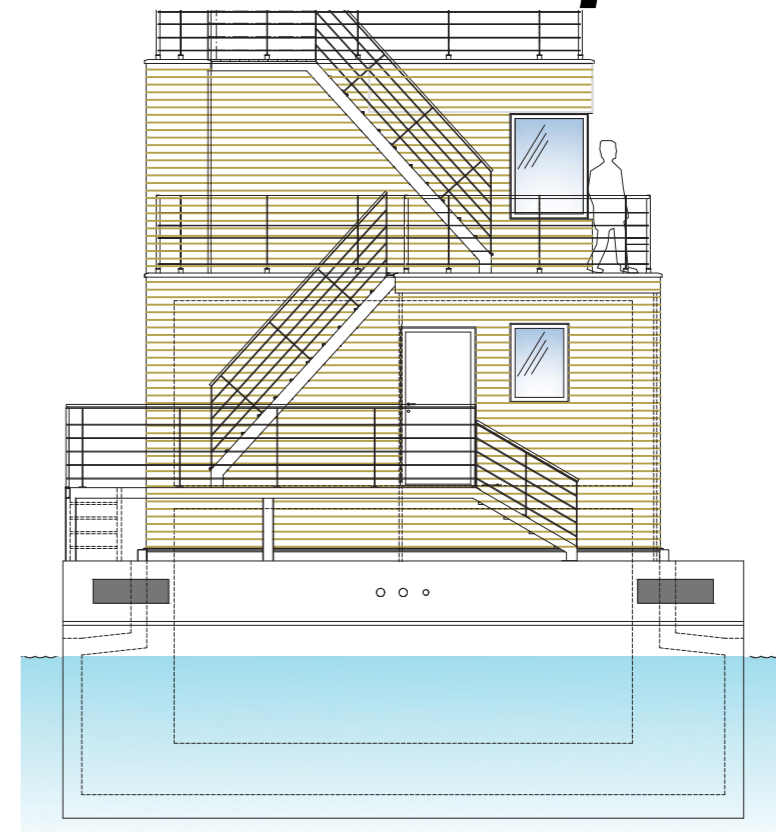


Entré, Entrance

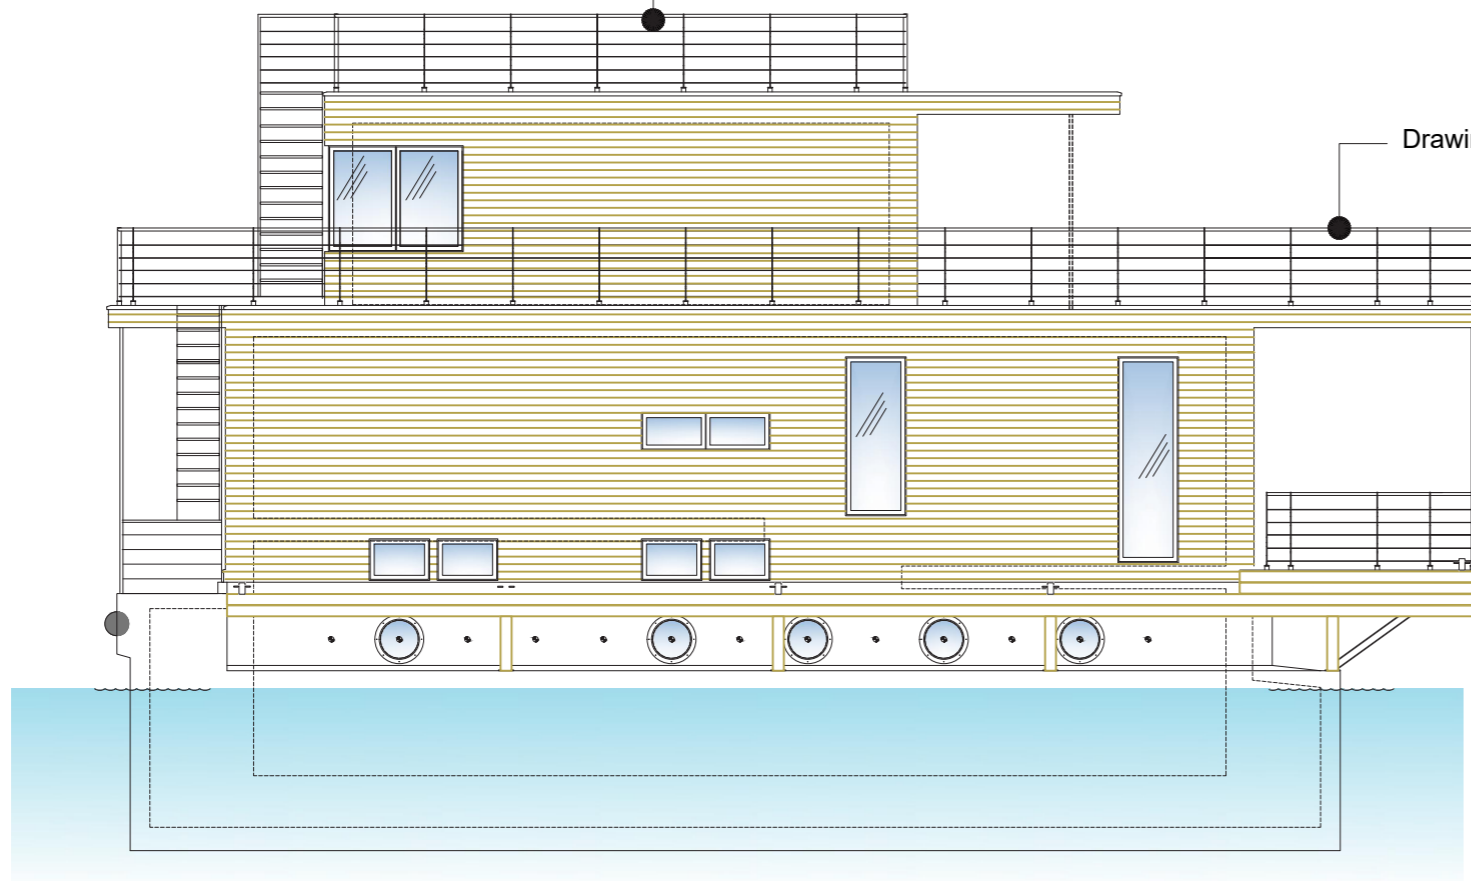

Vänster, Left


Drawing shows option with extended terrace

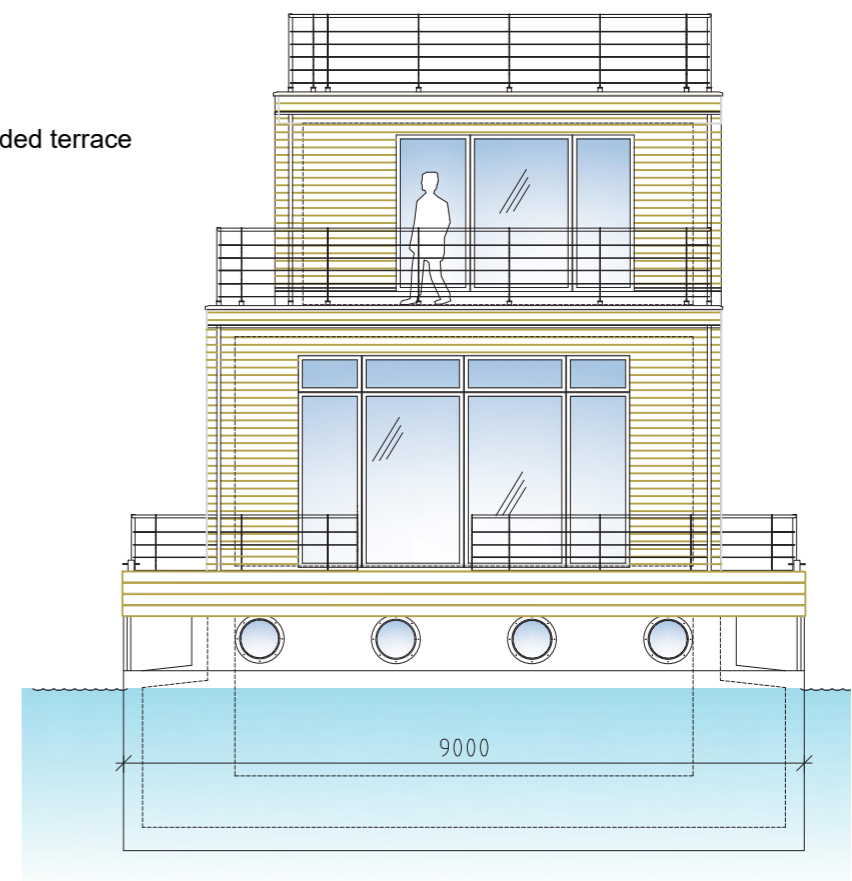


Terrass, Terrace

Skala 1:100



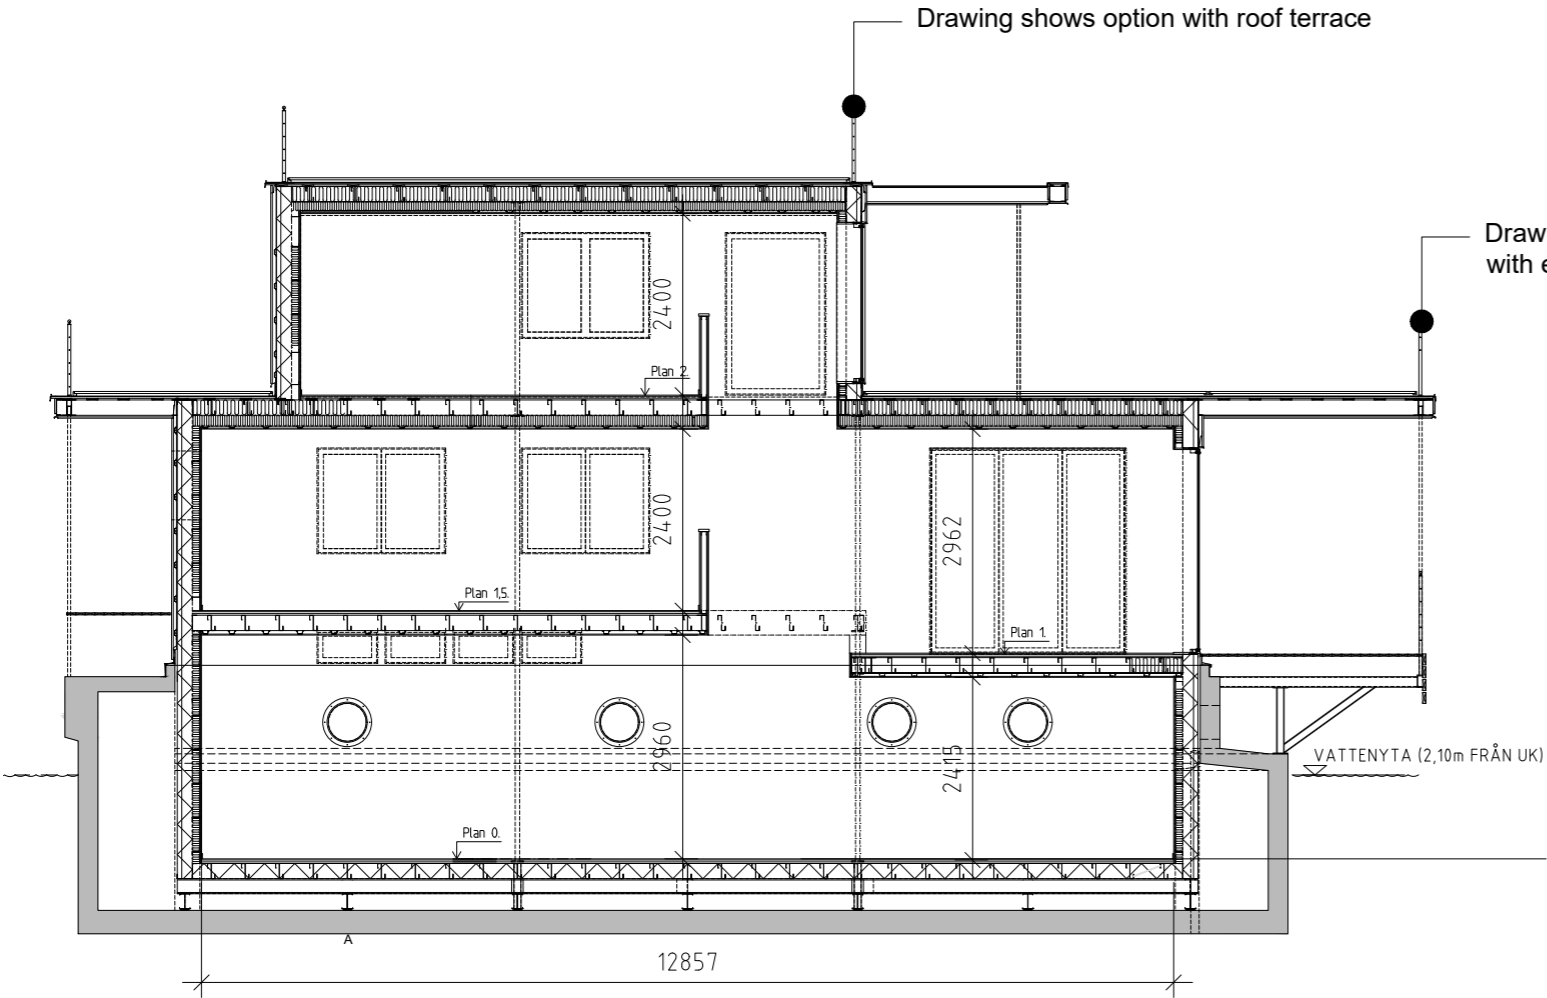

Längdsektion, longitudinal section

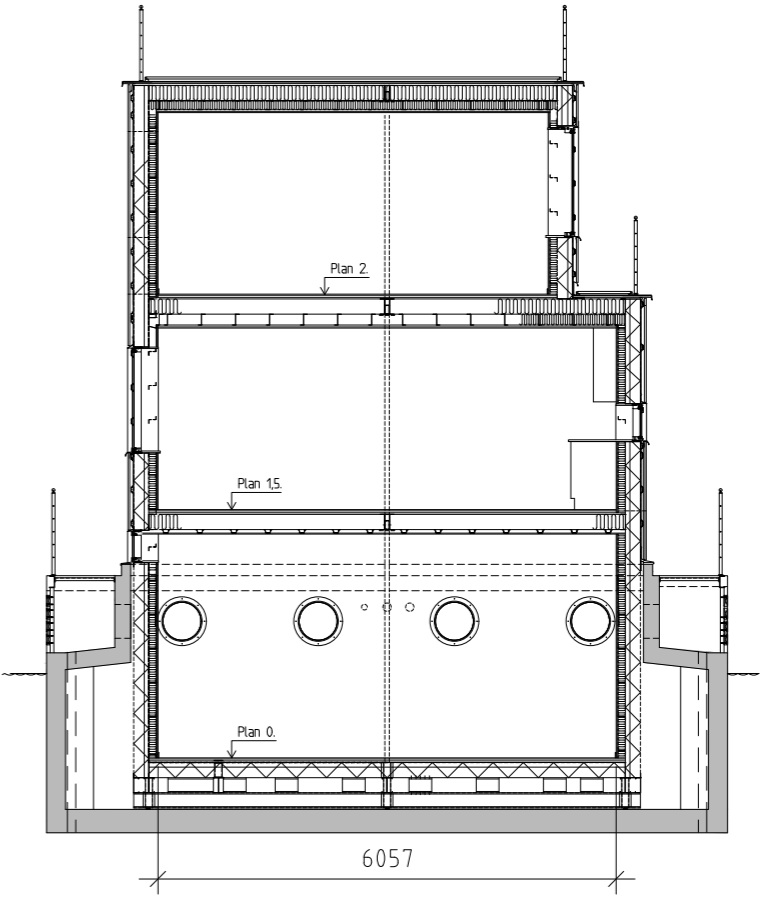

Tvärsektion, cross section